


# WINDSOR DOORS LTD

## BUILDERS FIXING DETAILS

### SECTIONAL GARAGE DOORS

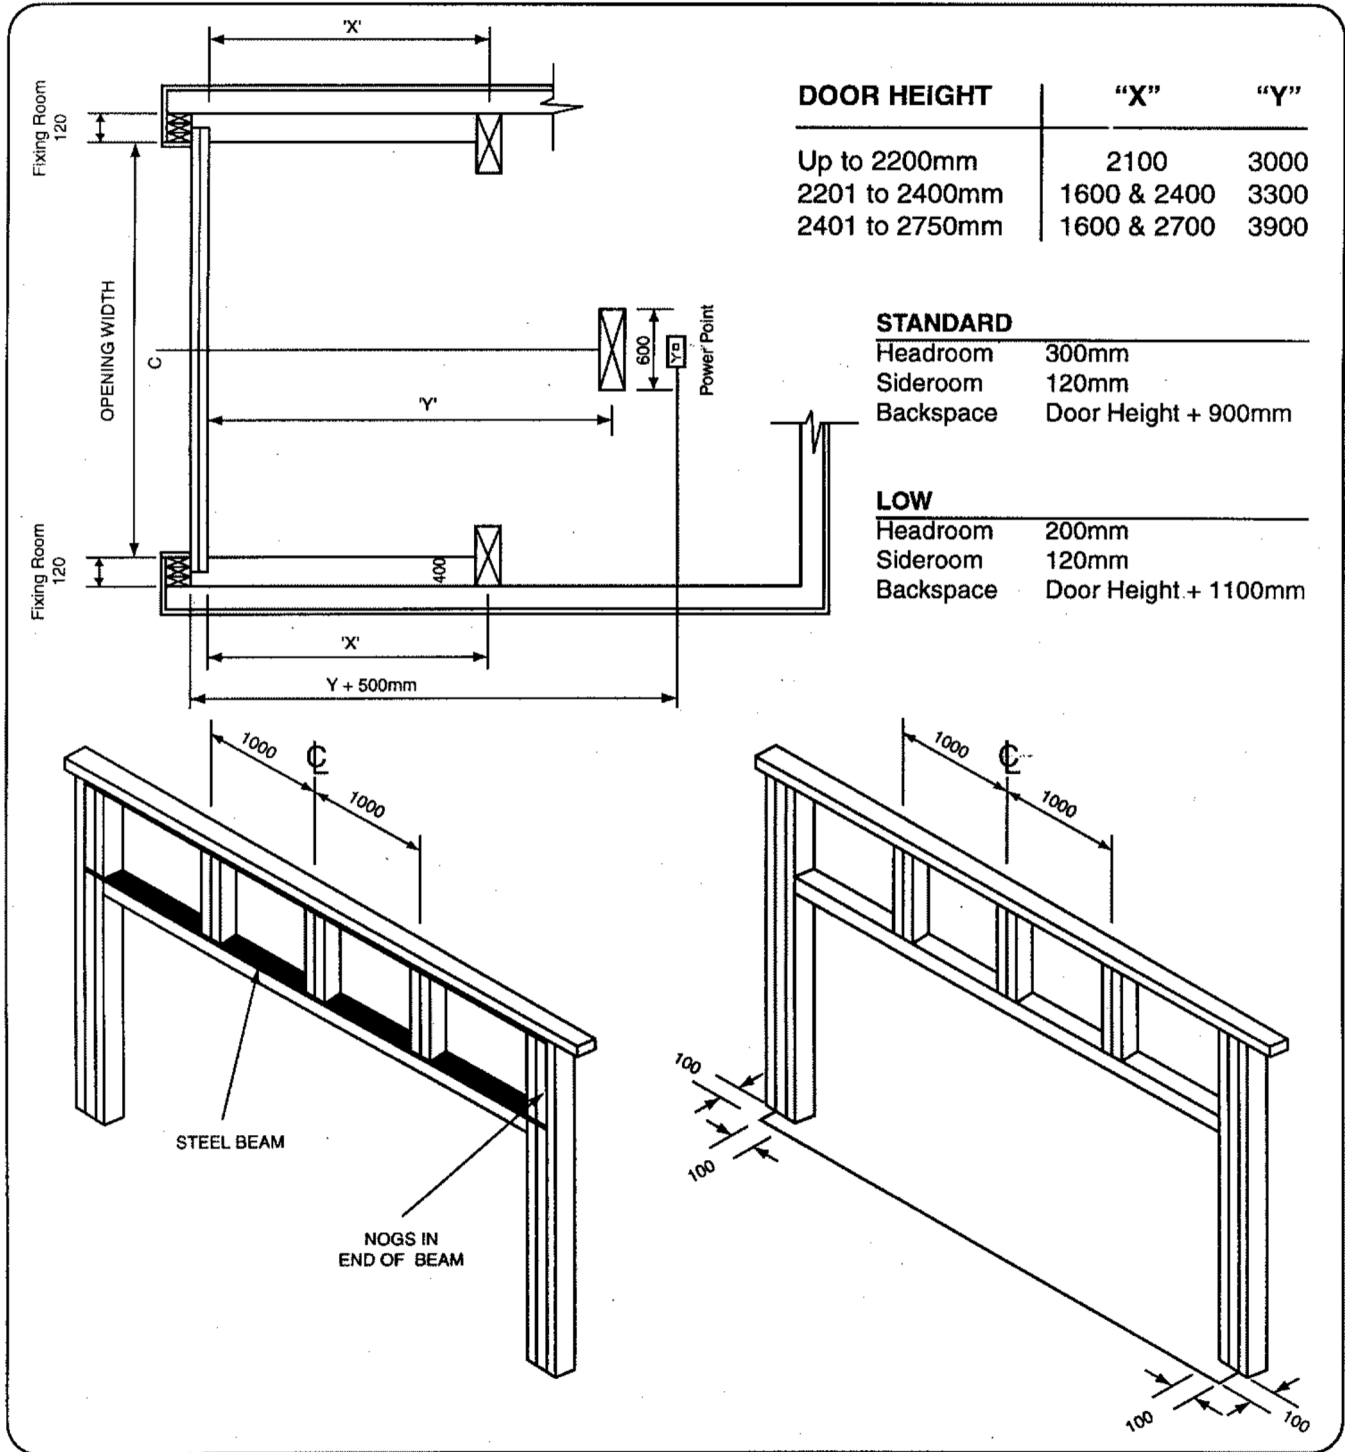

WINDSOR DOORS LTD, PO Box 4, Takalani, Auckland Tel: 09 298 8655 Fax: 09 298 0626

**PLEASE ENSURE GARAGE FLOOR IS CLEAR OF ANY OBSTRUCTIONS BEFORE INSTALLER ARRIVES**